


BAKED ENAMEL

FP-500 Pilaster Hardware Drilling Location

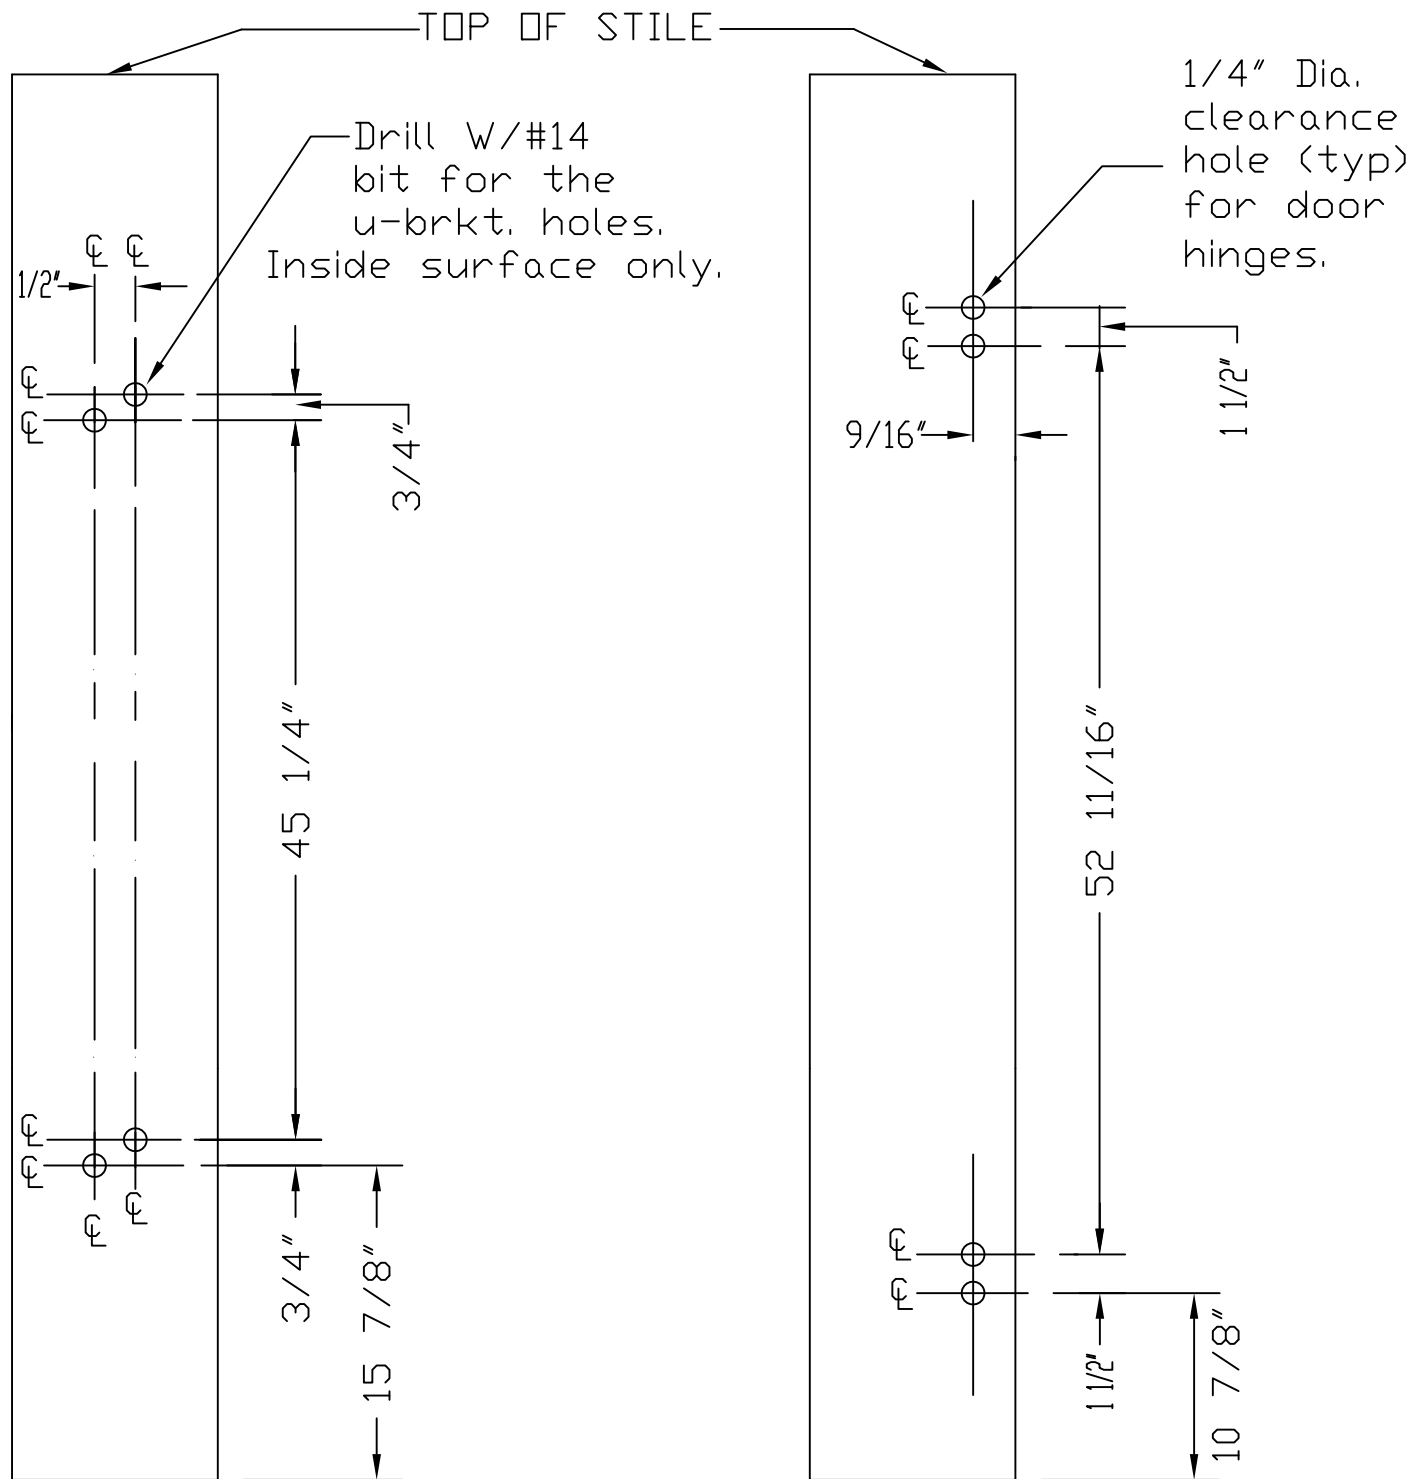

Standard U-Brkt. Drilling

Standard Hinge Drilling



METPAR CORP.
 95 State Street, Westbury, LI, NY 11590